
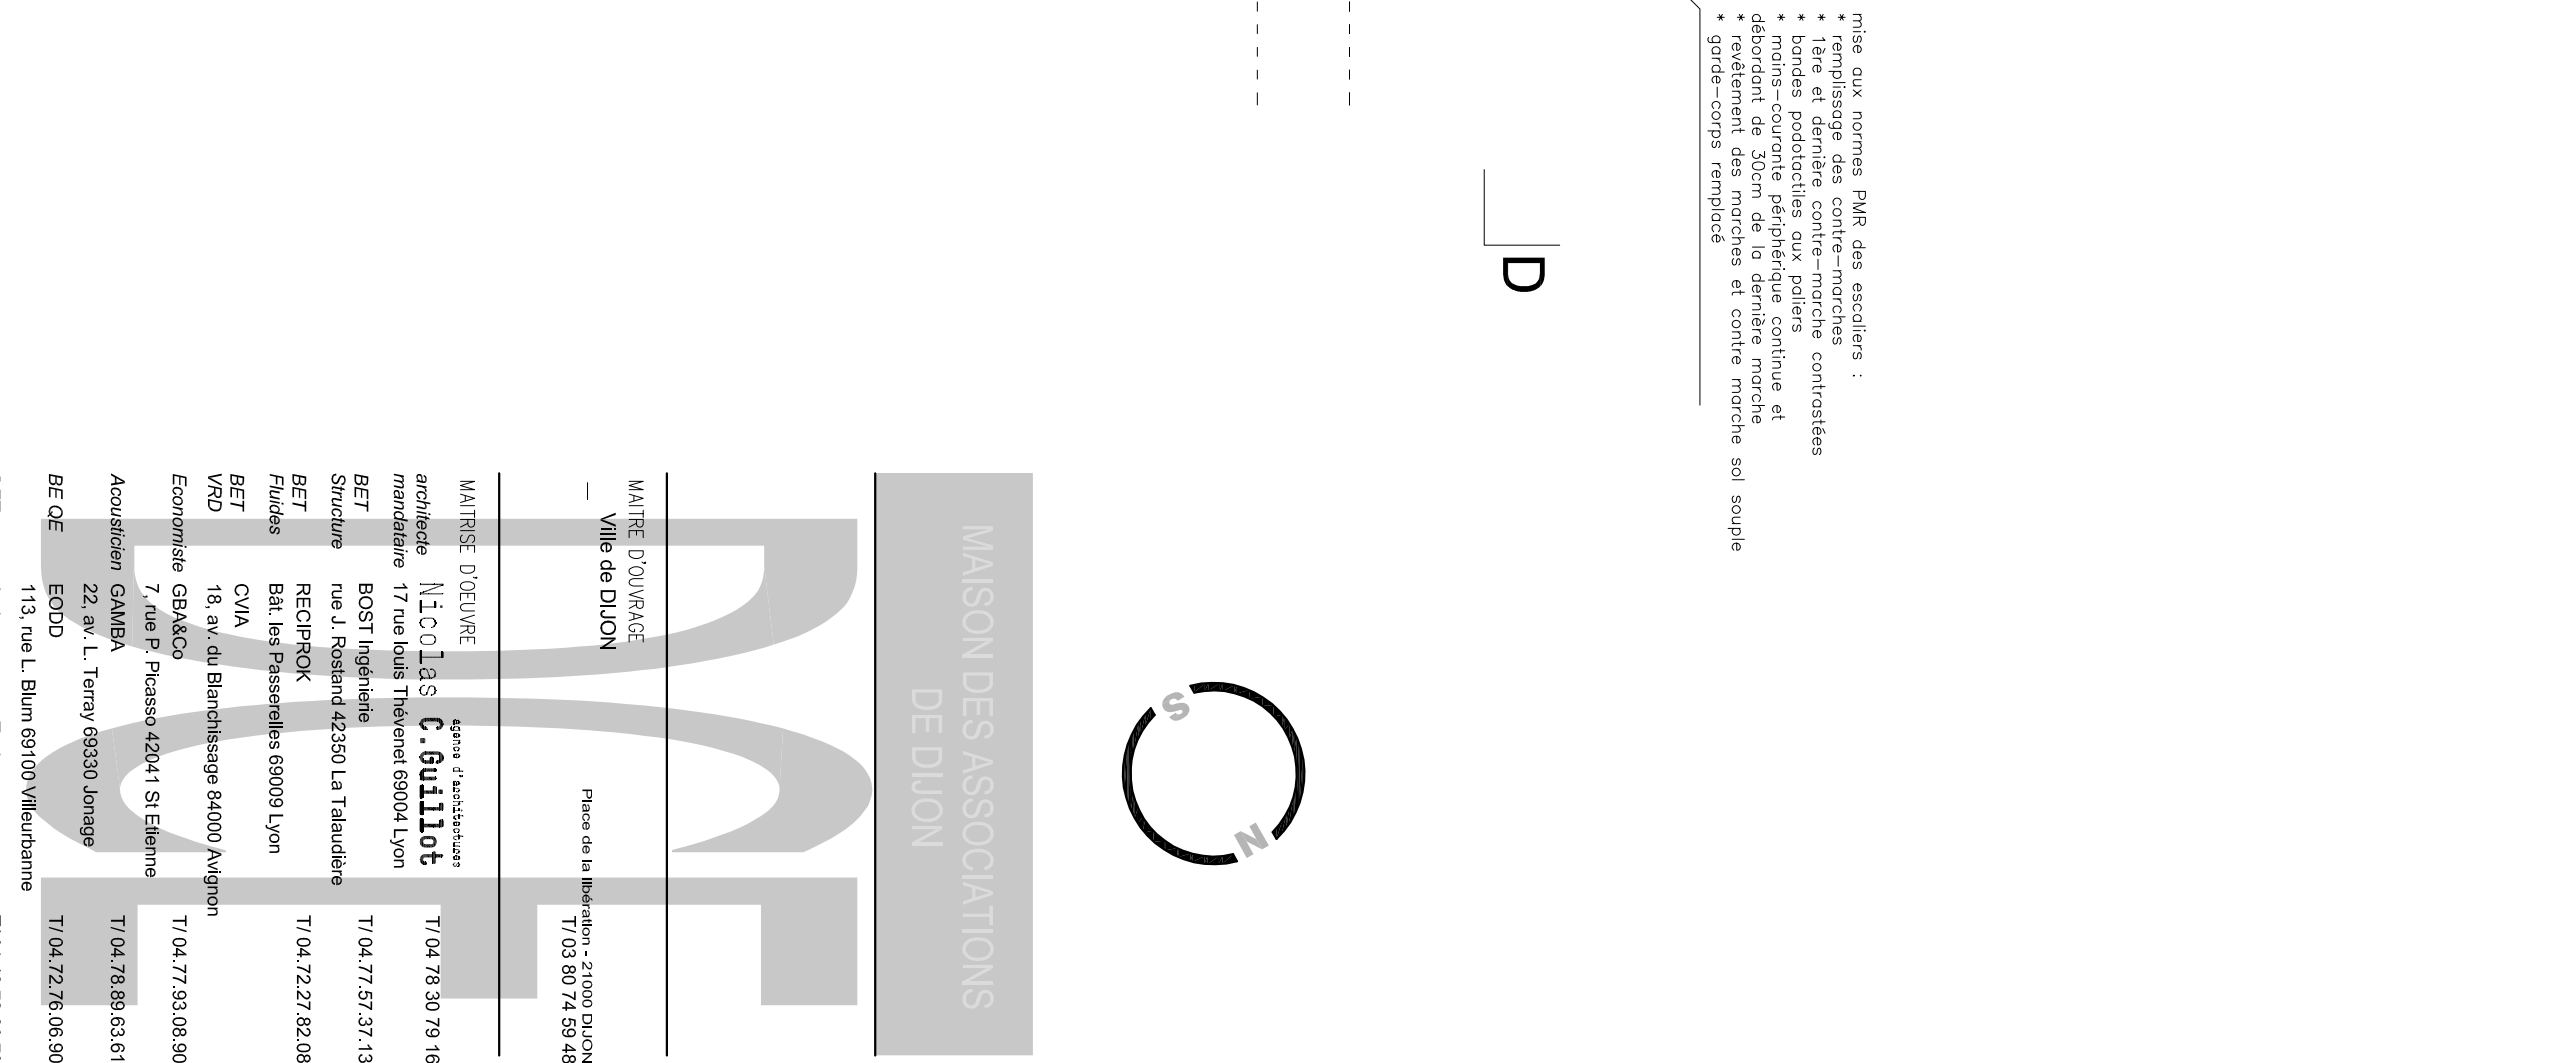


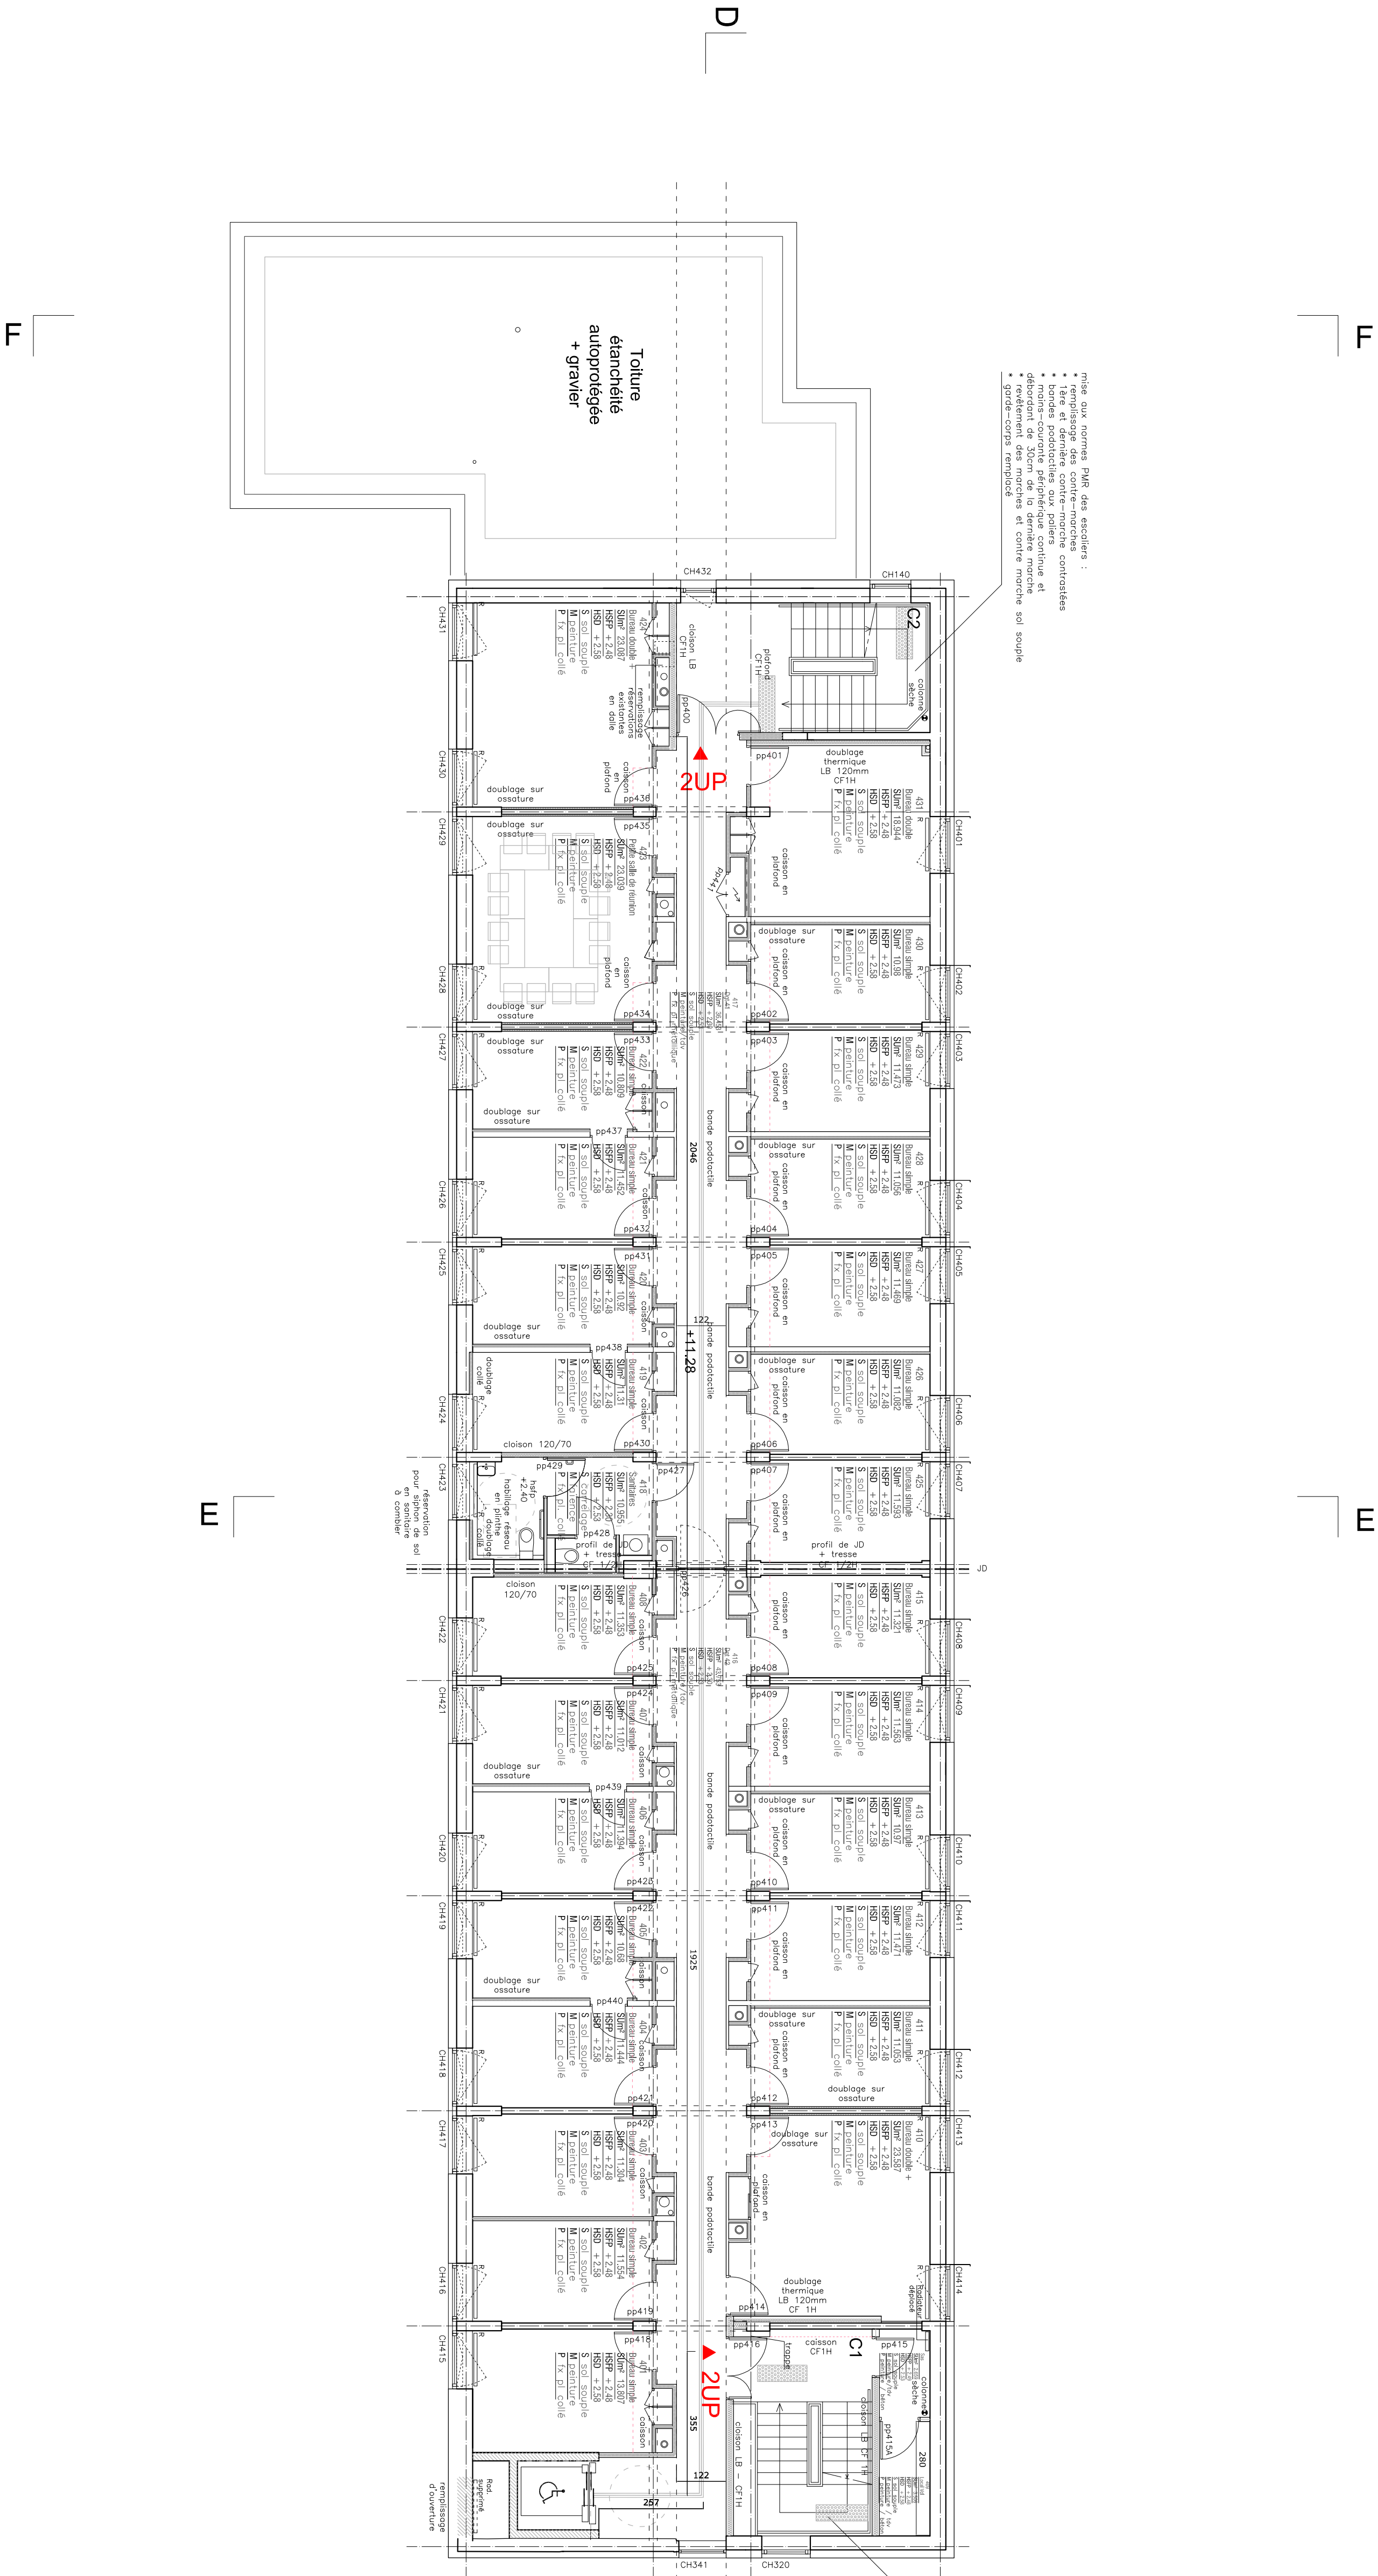

DATE	FOURFILE
B106	PLAN R+4
14/12/2023	1/100
PHASE	INDICE
DCE	0
FLOWER	CREATION
115A2.1MDA-DCE-GUI-ARC-B106 plan R+4.0	cb